



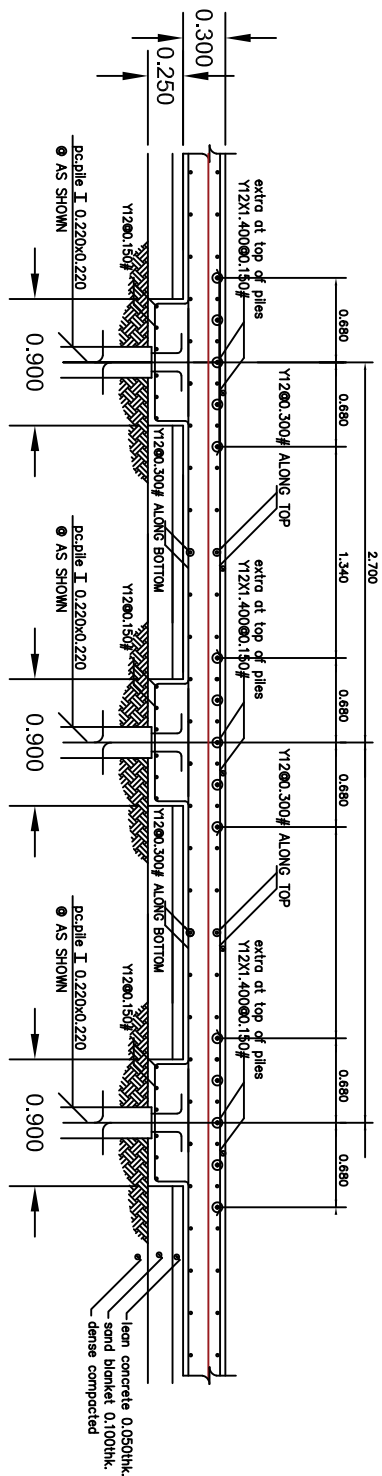

SECTION 1-1
SCALE 1:20
RC.FLAT PLATE REINFORCEMENT
FOR LOAD AREA LL.6,000 KSM.

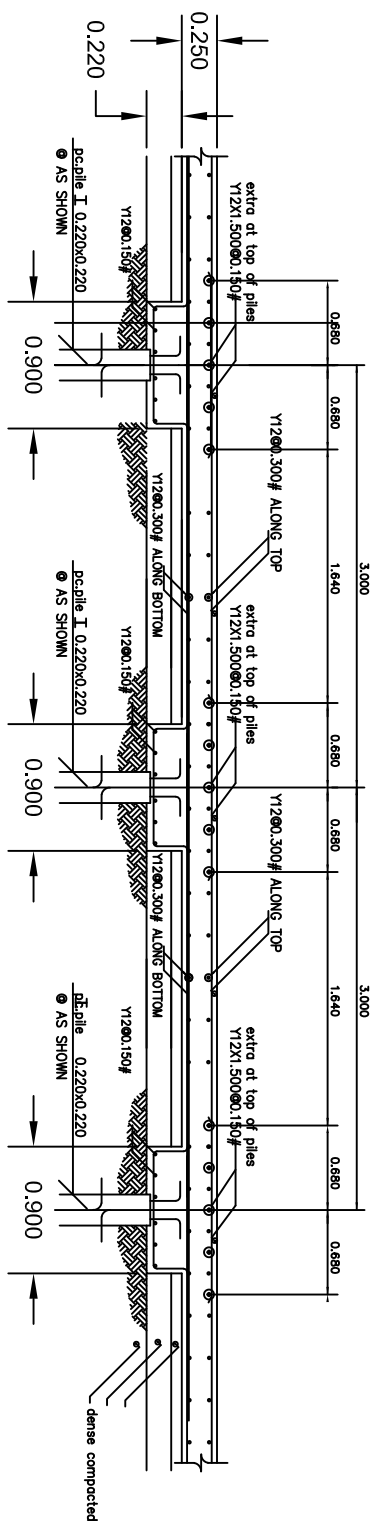

SECTION 1-1
SCALE 1:20
RC.FLAT PLATE REINFORCEMENT
FOR LOAD AREA LL.3,000 KSM.

lean concrete 0.050thk.
sand blanket 0.100thk.